

Service
Service
Service



- 200WB7EB/27
- 200WB7ES/00
- 200WB7ES/69
- 200WB7ES/75
- 200WB7ES/93
- 200WB7ES/96
- 200XW7EB/00



Service Manual

Horizontal frequencies
30 - 98 kHz

TABLE OF CONTENTS


Description	Page	Description	Page
Important Safety Notice-----	2	Wiring Diagram-----	29
Technical Data-----	3	Block Diagram-----	30
Instalation/On Screen Display-----	4~7	Scaler Diagram&C.B.A. -----	31~38
Lock/unlock,Aging,Factory mode-----	8	Control Diagram&C.B.A. -----	39~40
Philips Pixel Defect Policy-----	9	USB Diagram&C.B.A.-----	41~42
Mechanical Instructions -----	10~11	Power Diagram & C.B.A. -----	43~46
Color adjustment -----	12	Exploded View -----	47
Safety Test Requirments-----	13	General product specification-----	48~59
Troubleshooting -----	14	Spare&Recommended parts list-----	60~62
Electrical instruction -----	15~16	Repair tips-----	63~64
DDC Instructions&Serial Number -----	17~23	Repair Flow chart-----	65~67
DDC DATA -----	24~26	Different parts list-----	68
ISP Instructions -----	27~28	Revision List-----	70

SAFETY NOTICE


ANY PERSON ATTEMPTING TO SERVICE THIS CHASSIS MUST FAMILIARIZE HIMSELF WITH THE CHASSIS AND BE AWARE OF THE NECESSARY SAFETY PRECAUTIONS TO BE USED WHEN SERVICING ELECTRONIC EQUIPMENT CONTAINING HIGH VOLTAGES.

CAUTION: USE A SEPARATE ISOLATION TRANSFORMER FOR THIS UNIT WHEN SERVICING.

REFER TO BACK COVER FOR IMPORTANT SAFETY GUIDELINES

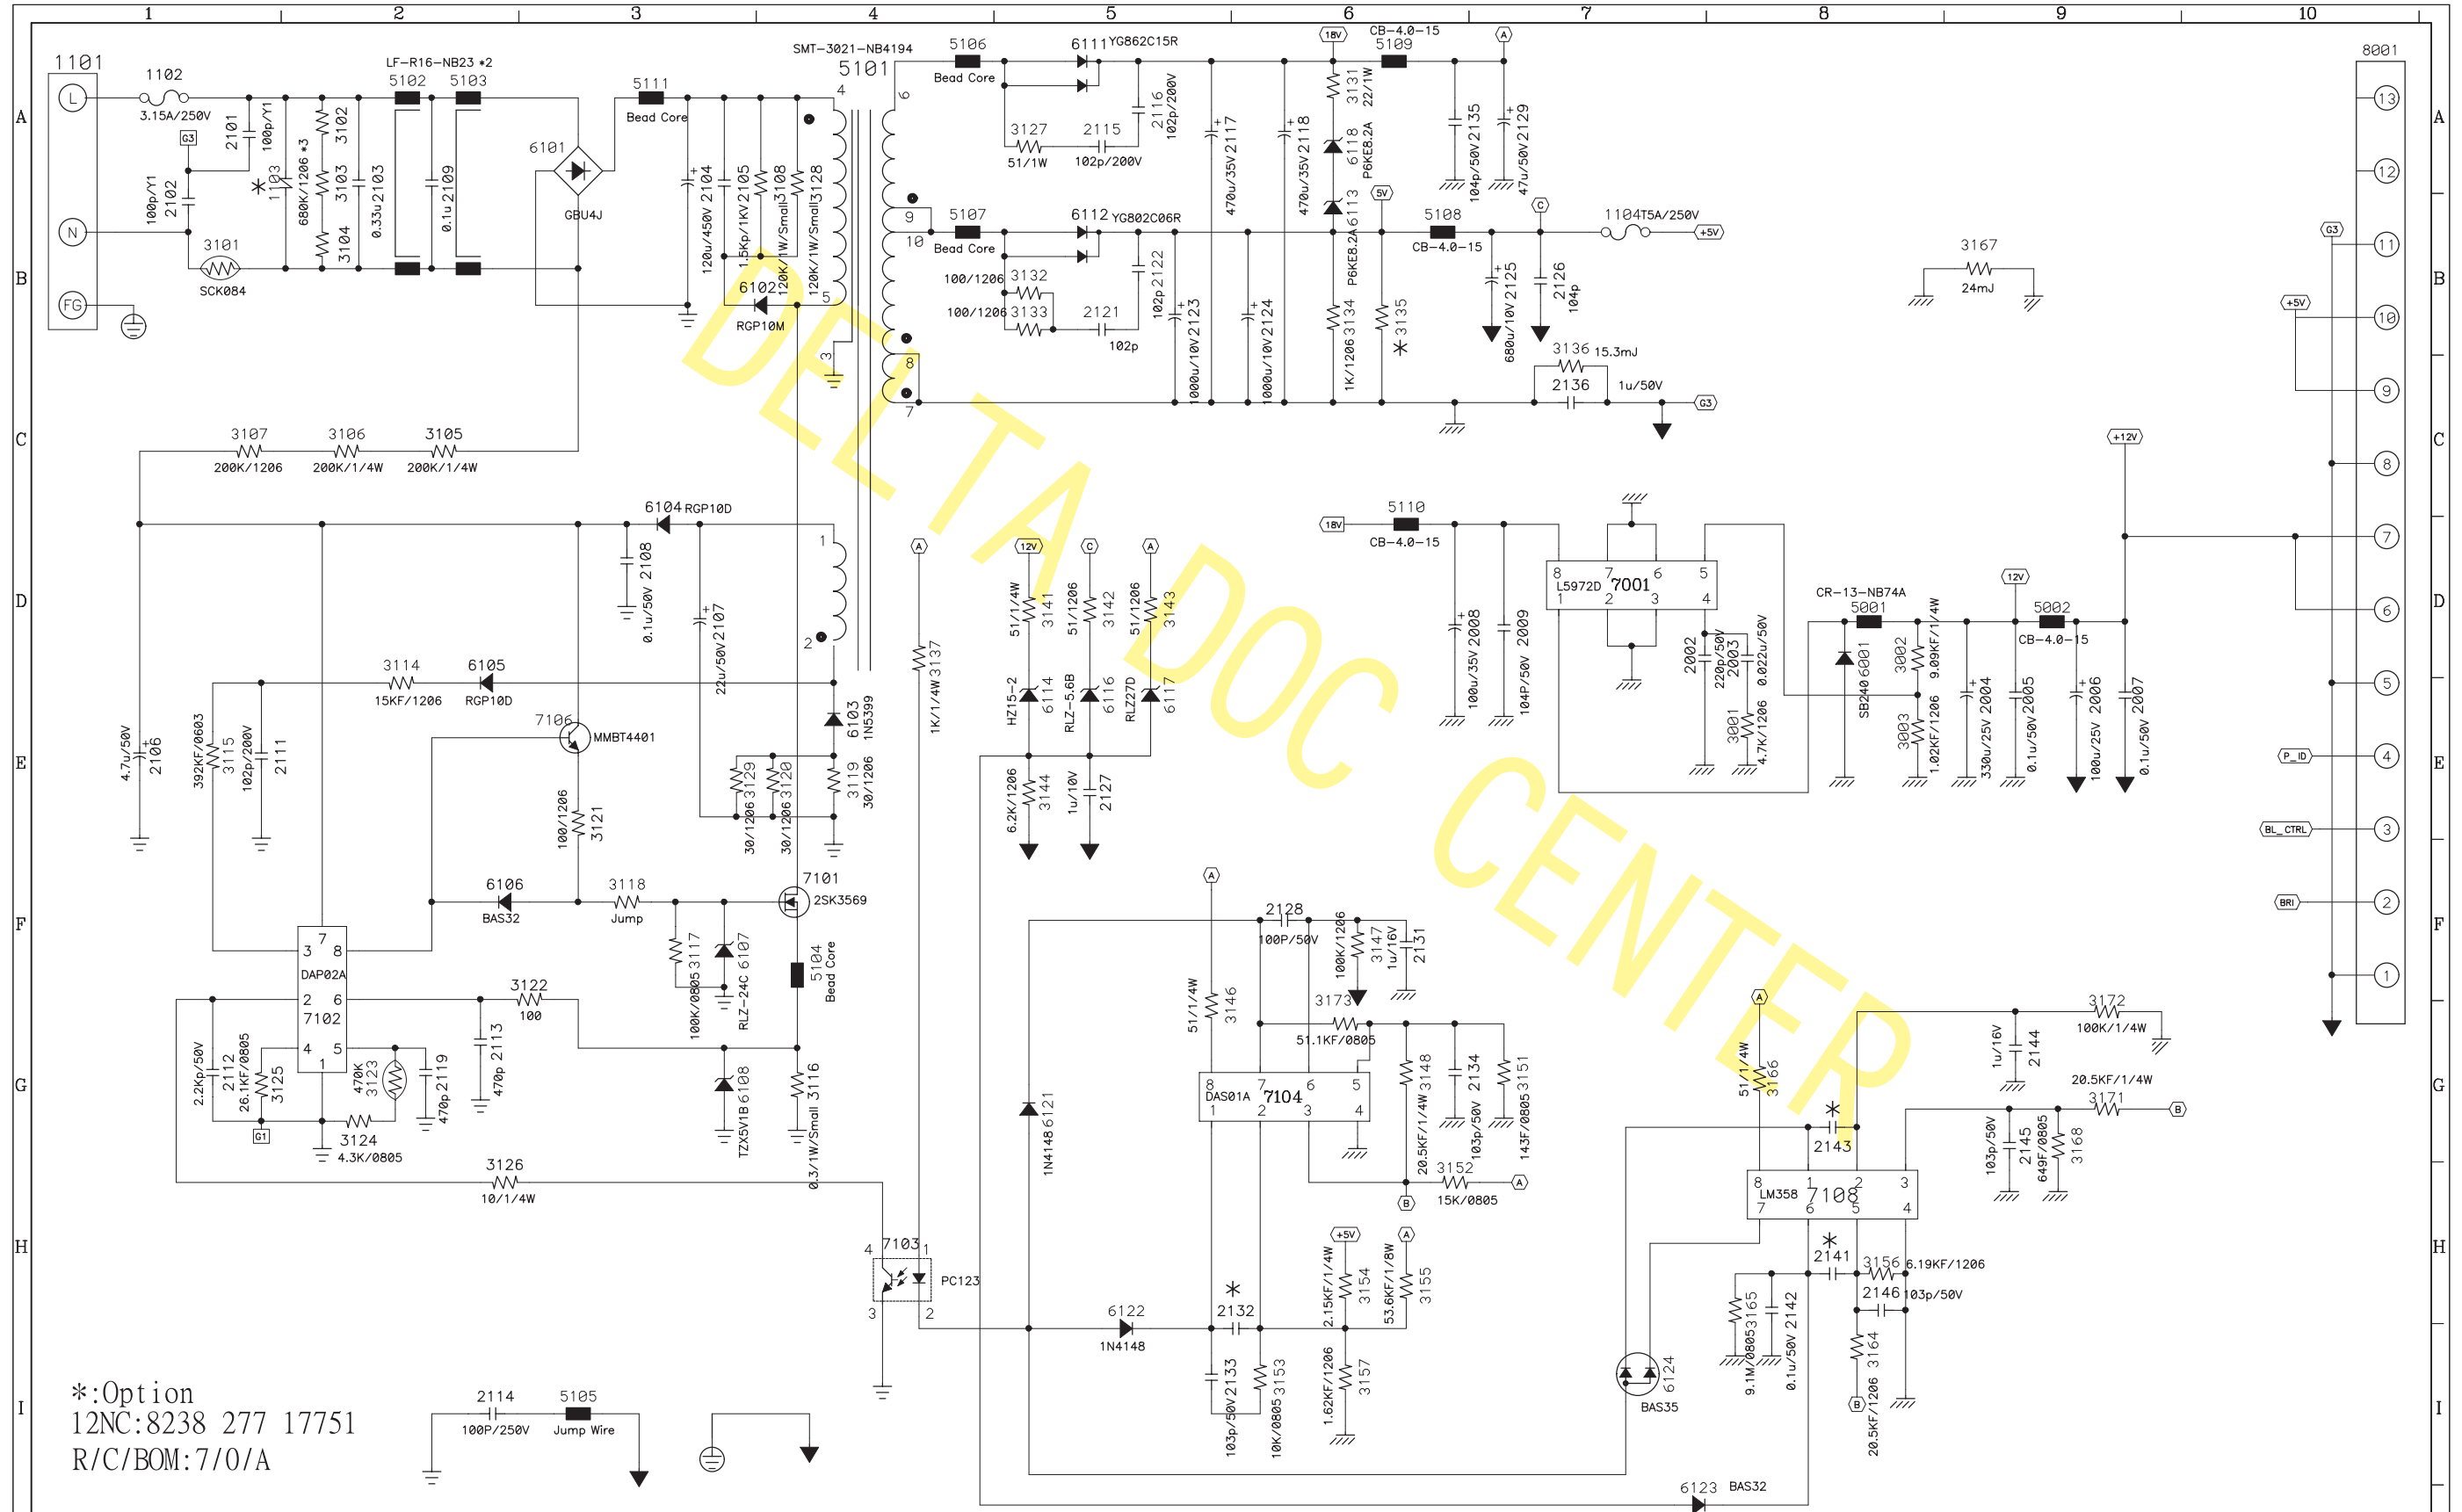


*:Option
 12NC:8238 277 17751
 R/C/BOM:710/A

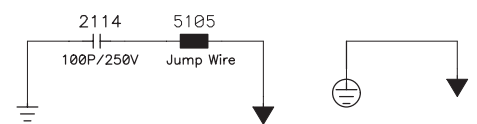

	Date: 05/26/05	LY.REV:(R/C) 6/0	Drawn: RACHEL	Checked	Approved	PART NO.	REV.	SHEET
	PWB:EADP-57BF A 2941013106	FILE NAME: SC-E57BF A		閻本孝 05/26/05	彭勇維 05/26/05	EADP-57BF A	S06	01 OF 02
THESE DRAWINGS AND SPECIFICATIONS ARE THE PROPERTY OF DELTA ELECTRONICS, INC AND SHALL NOT BE REPRODUCED OR USED AS THE BASIS FOR THE MANUFACTURE OR SELL OF APPARATUSES OR DEVICES WITHOUT PERMISSON.								
DESCRIPTION: SCHEMATIC OF AC --> DC ADAPTOR								

Power Diagram-2

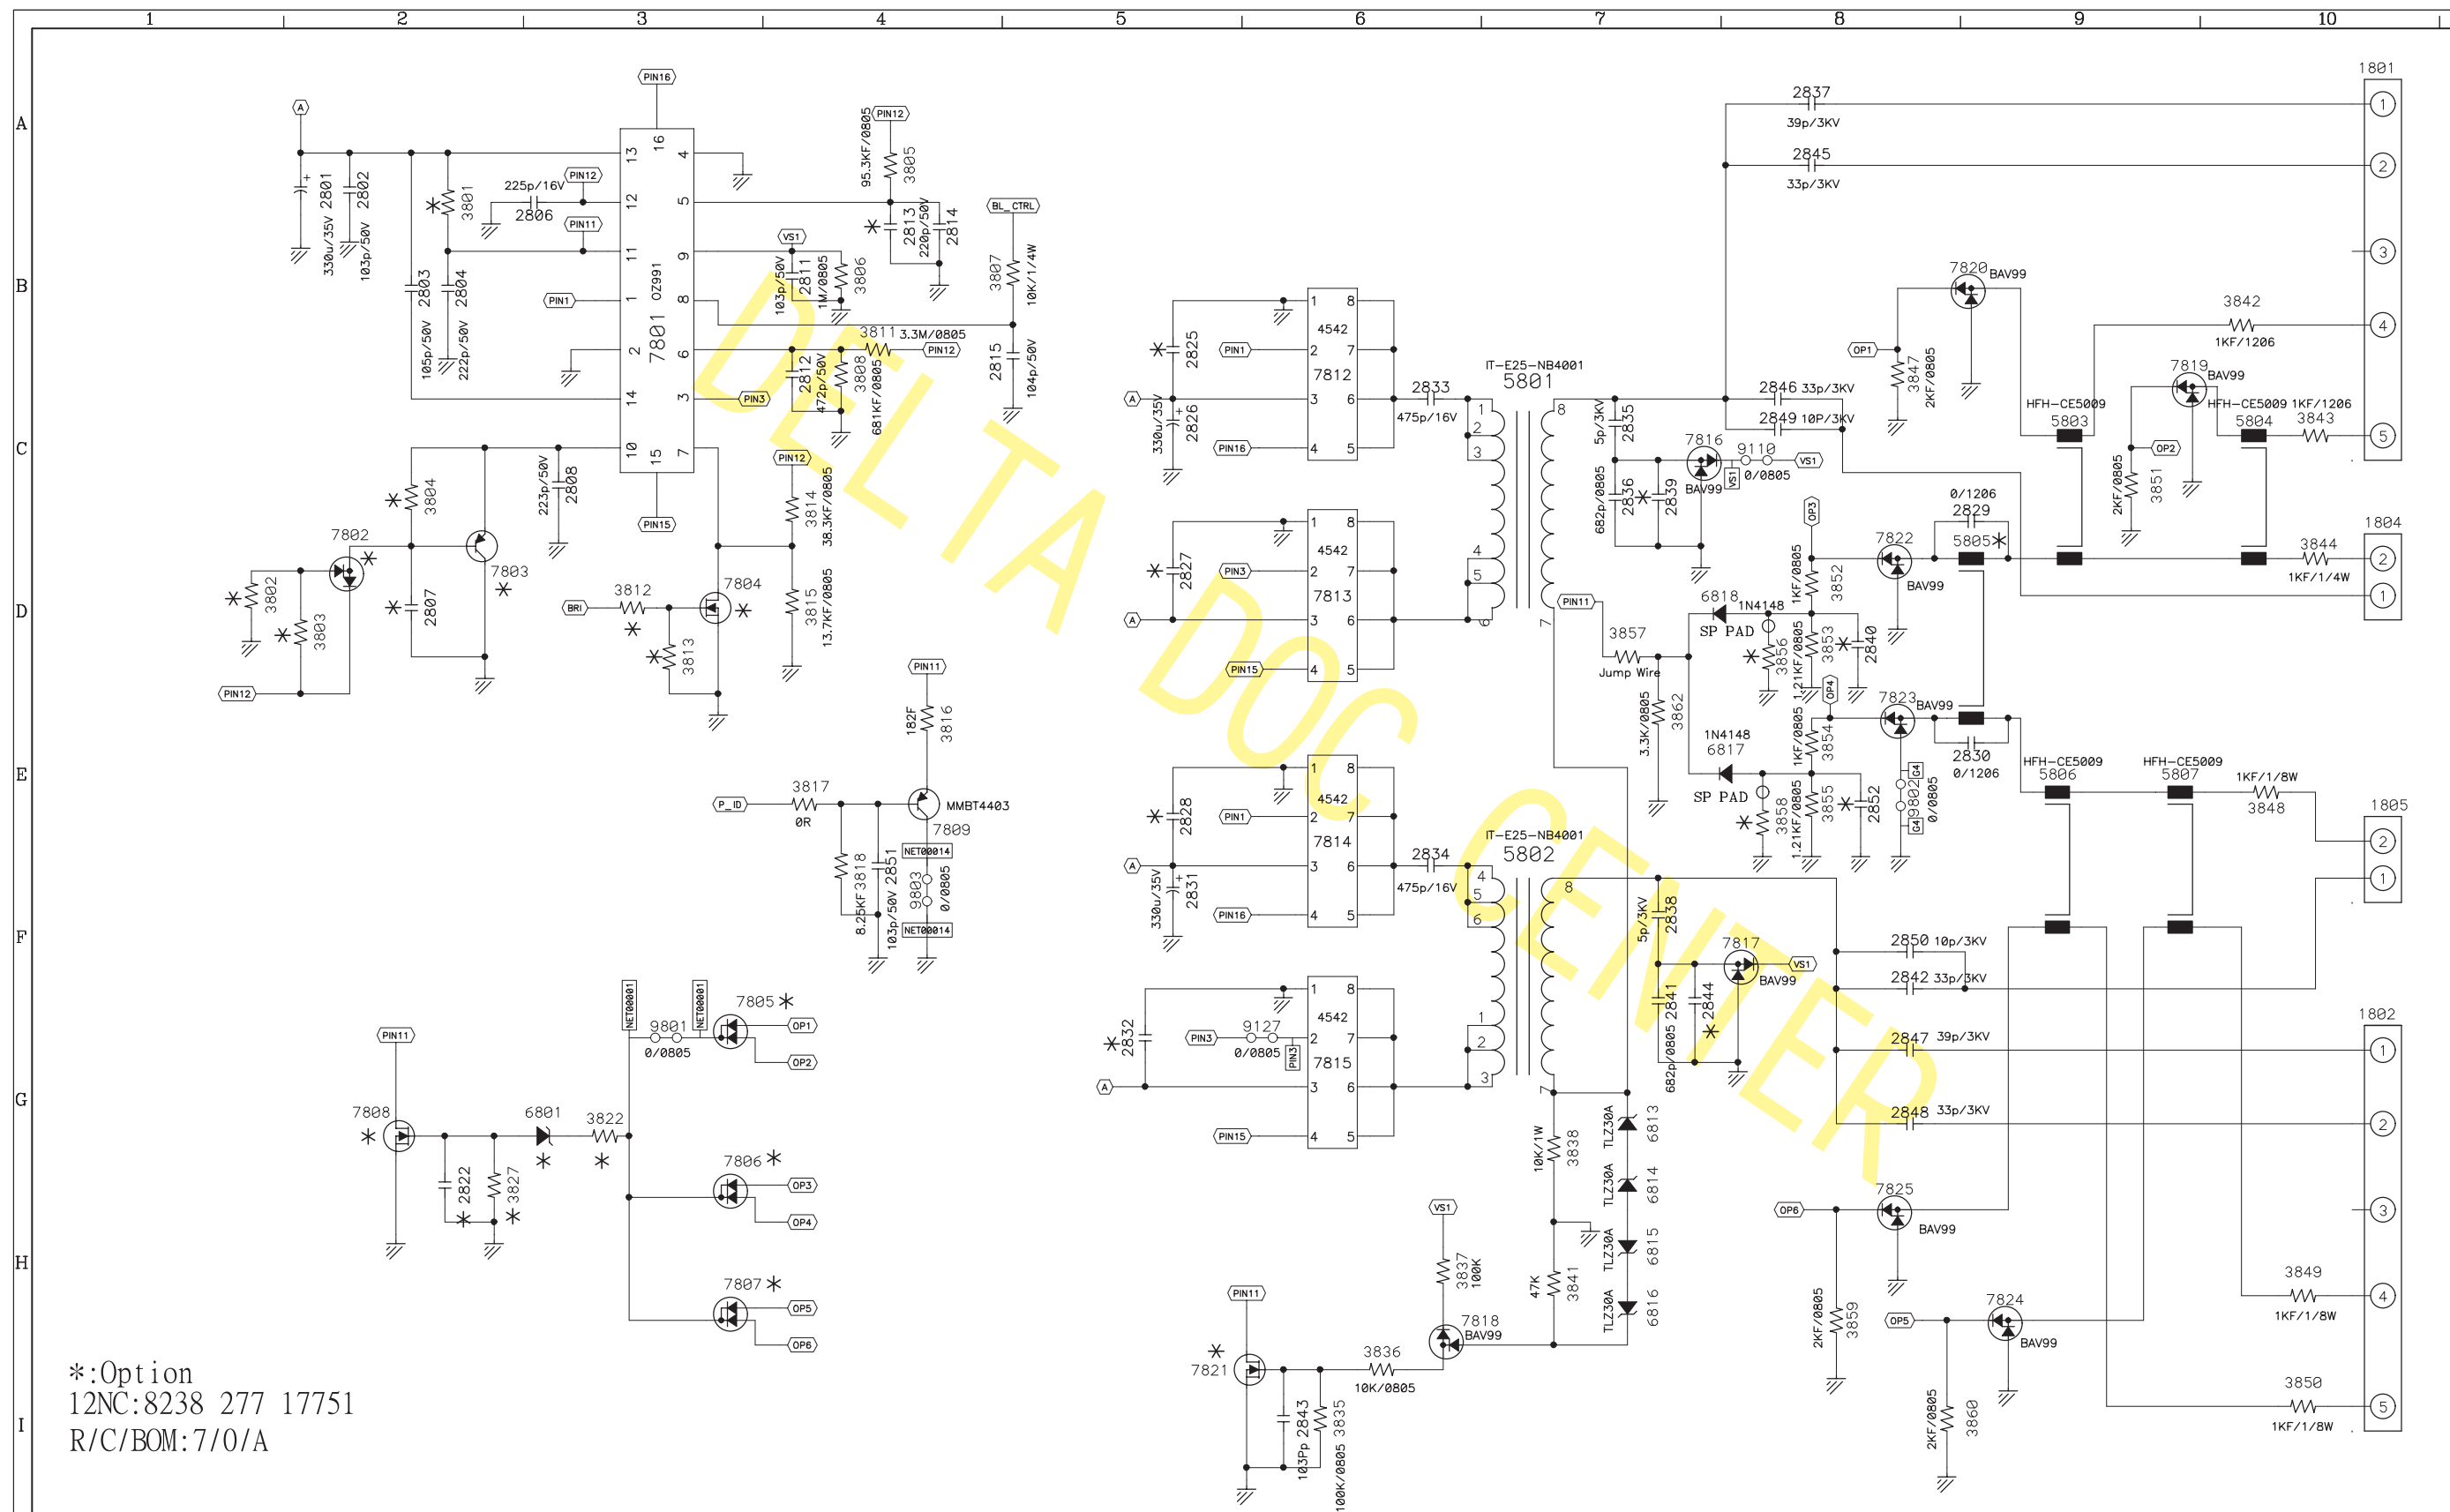

*:Option
 12NC:8238 277 17751
 R/C/BOM:7/0/A

	Date: 05/26/05	LY.REV:(R/C) 6/0	Drawn: RACHEL	Checked	Approved	PART NO.	REV.	SHEET
	PWB: EADP-57BF A 2941013106	FILE NAME: SC-E57BF A		閻本孝 05/26/05	彭勇維 05/26/05	EADP-57BF A	S06	02 OF 02
THESE DRAWINGS AND SPECIFICATIONS ARE THE PROPERTY OF DELTA ELECTRONICS, INC AND SHALL NOT BE REPRODUCED OR USED AS THE BASIS FOR THE MANUFACTURE OR SELL OF APPARATUSSES OR DEVICES WITHOUT PERMISSON.			DESCRIPTION: SCHEMATIC OF AC --> DC ADAPTOR					